



NOTE: THE ROADS WITHIN THIS SUBDIVISION ARE PRIVATE ROADS  
AND ARE NOT CONVEYED TO DUCHESNE COUNTY BY THIS PLAT.  
MAINTENANCE OF THE ROADS IS THE LANDOWNERS' RESPONSIBILITY.

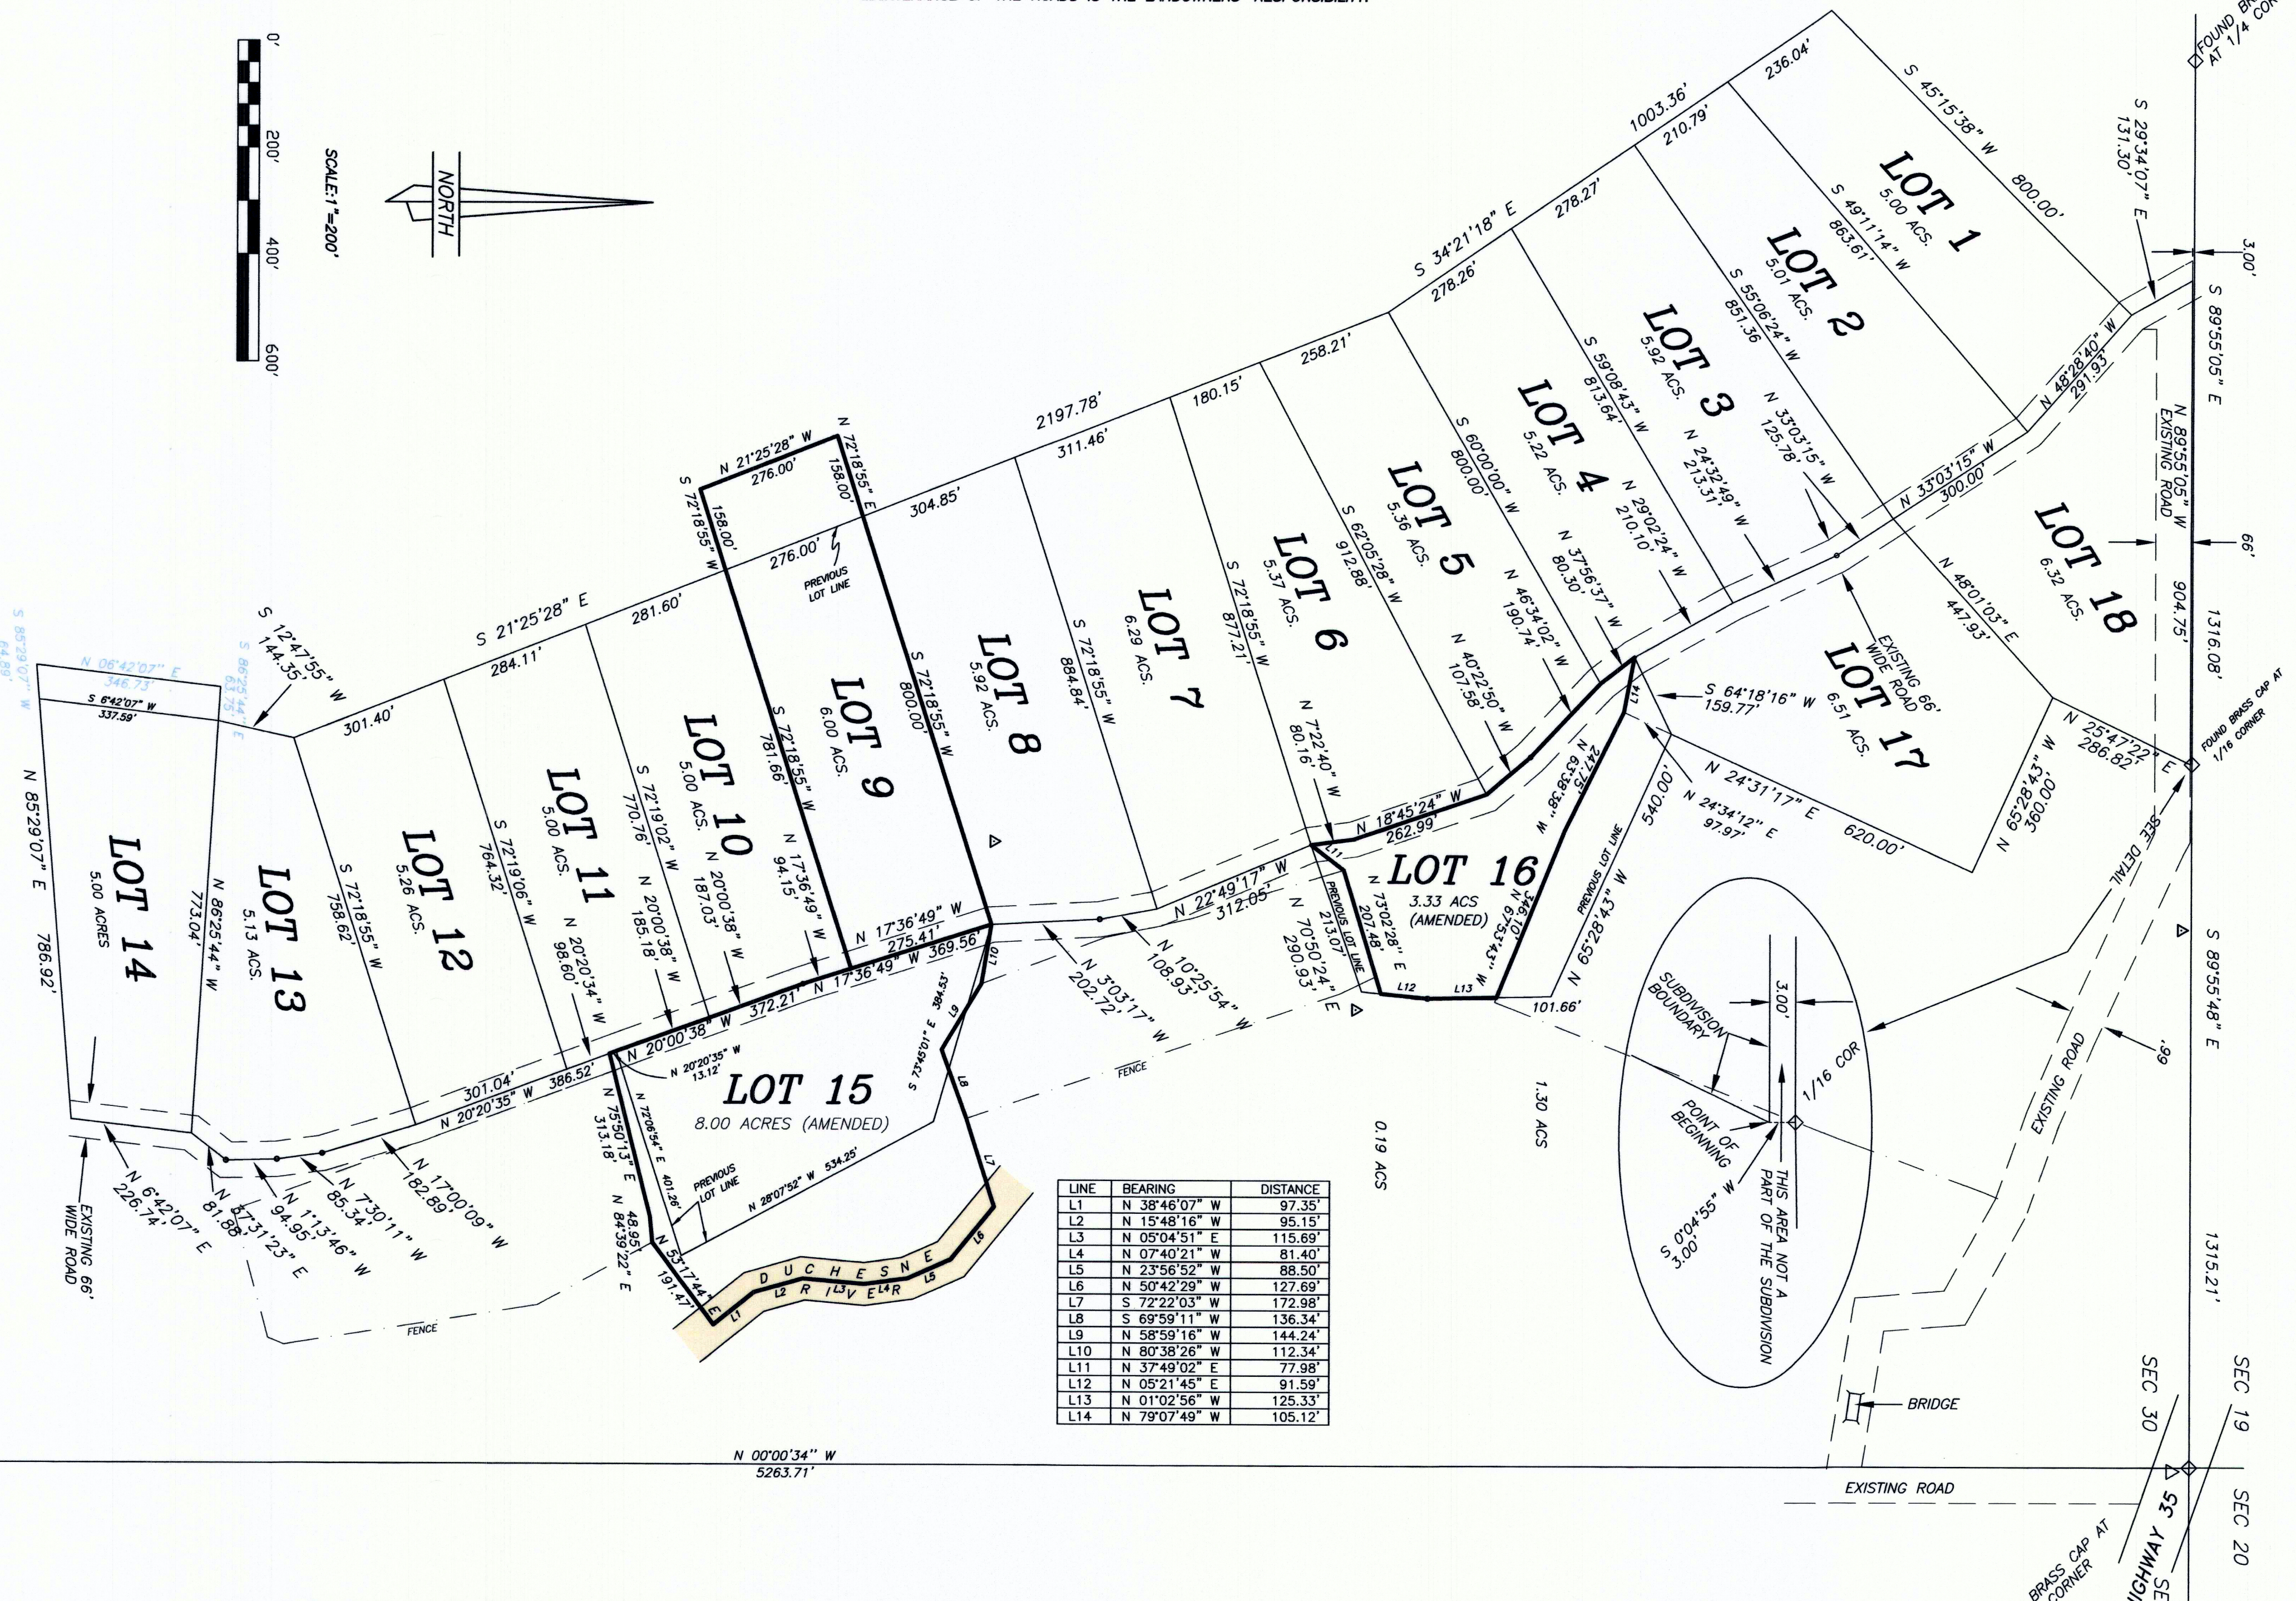

LINE	BEARING	DISTANCE
L1	N 38°46'07\"	97.35'
L2	N 15°48'16\"	95.15'
L3	N 09°04'51\"	115.69'
L4	N 07°40'21\"	81.40'
L5	N 23°56'52\"	88.50'
L6	N 50°42'29\"	127.69'
L7	S 72°22'03\"	172.98'
L8	S 69°59'11\"	136.34'
L9	N 58°59'16\"	144.24'
L10	N 80°38'26\"	112.34'
L11	N 37°49'02\"	77.98'
L12	N 05°21'45\"	91.59'
L13	N 01°02'56\"	125.33'
L14	N 79°07'49\"	105.12'

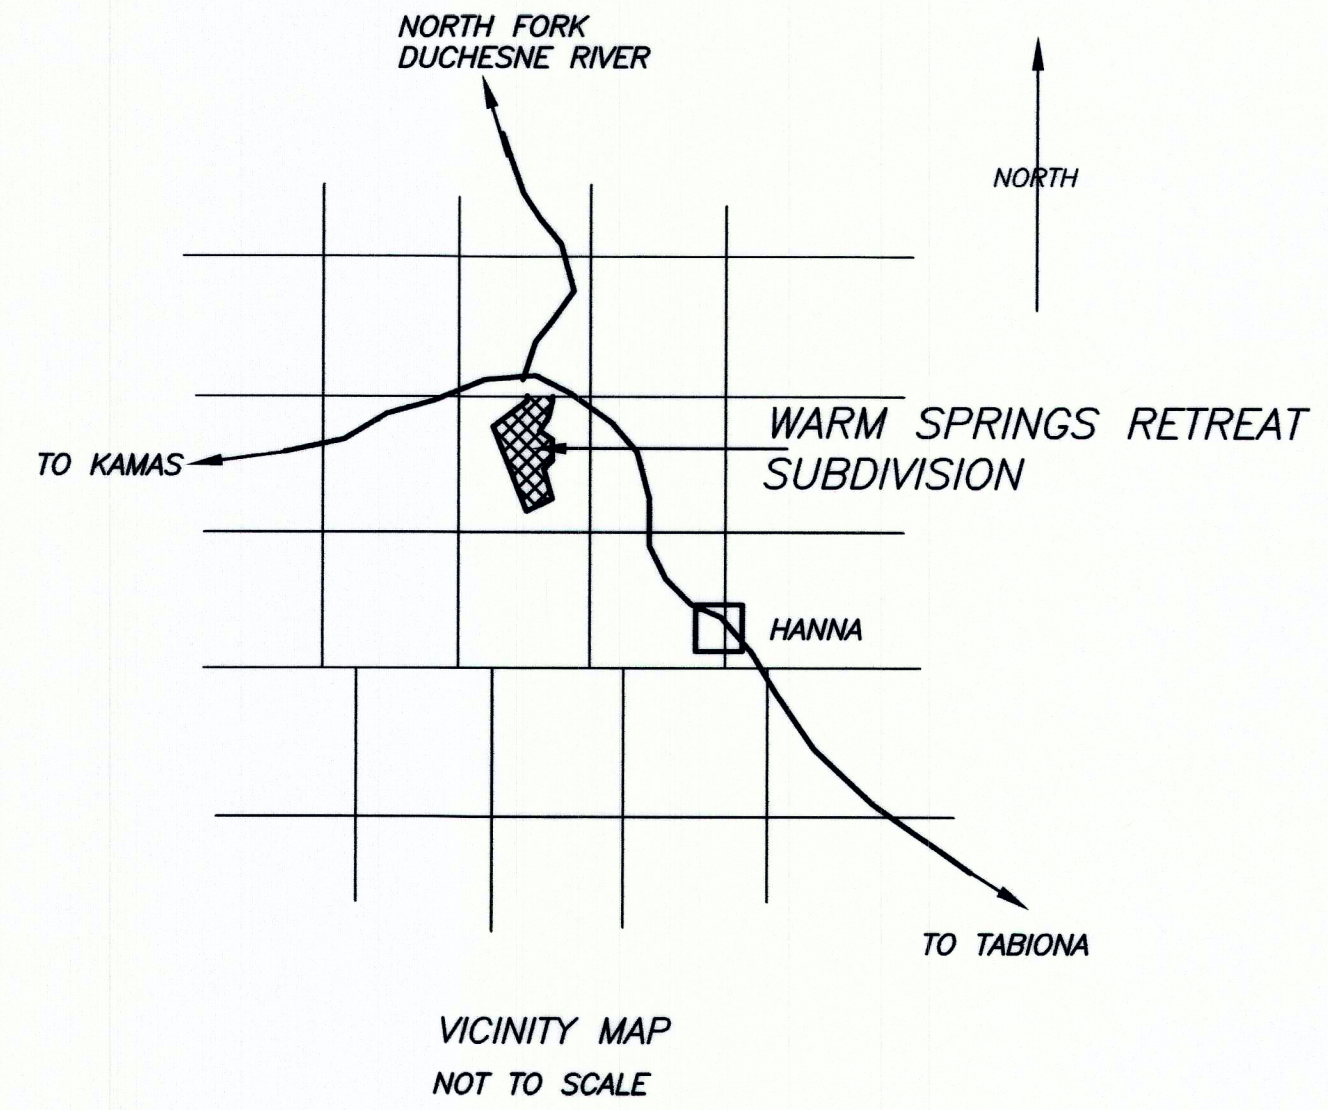

OWNER'S DEDICATION

WE, THE UNDERSIGNED, OWNERS OF LOTS 9, 15 AND 16, OF WARM SPRINGS RETREAT, DO HEREBY AMEND AND CHANGE THE CONFIGURATION OF SAID LOTS TO THAT CONFIGURATION SHOWN ON THIS PLAT, AND THAT THIS PLAT REPRESENTS A DEPENDENT REPLATING OF THE ORIGINAL SUBDIVISION PLAT.

ACKNOWLEDGMENT

STATE OF UTAH  
COUNTY OF DUCHESNE

ON THE \_\_\_\_\_ DAY OF \_\_\_\_\_, 2005, PERSONALLY APPEARED BEFORE ME THE SIGNERS OF THE ABOVE DEDICATION WHO DULY ACKNOWLEDGED TO ME THAT THEY DID EXECUTE SAME.

MY COMMISSION EXPIRES \_\_\_\_\_

NOTARY PUBLIC

DUCHESNE COUNTY TREASURER CERTIFICATE

THIS IS TO CERTIFY THAT THE PROPERTY TAXES ON THESE PARCELS ARE PAID AND CURRENT AS OF THIS \_\_\_\_\_ DAY OF \_\_\_\_\_, 2005.

COUNTY TREASURER

DUCHESNE COUNTY PLANNING COMMISSION APPROVAL

APPROVED THIS \_\_\_\_\_ DAY OF \_\_\_\_\_, 2005, BY THE DUCHESNE COUNTY PLANNING COMMISSION.

CHAIRPERSON

DUCHESNE COUNTY BOARD OF COMMISSIONER'S APPROVAL

APPROVED THIS \_\_\_\_\_ DAY OF \_\_\_\_\_, 2005, BY THE DUCHESNE COUNTY BOARD OF COUNTY COMMISSIONERS.

CHAIRPERSON

COUNTY RECORDER'S APPROVAL

STATE OF UTAH  
COUNTY OF DUCHESNE

THIS IS TO CERTIFY THAT THIS PLAT WAS FILED FOR RECORD IN THE COUNTY RECORDER'S OFFICE ON THE \_\_\_\_\_ DAY OF \_\_\_\_\_, 2005, AT \_\_\_\_\_ O'CLOCK \_\_\_\_\_ M, AND IS DULY RECORDED.

FILING NO. \_\_\_\_\_


COUNTY RECORDER

# AMENDMENT TO WARM SPRINGS RETREAT

A SUBDIVISION LOCATED IN SECTION 30  
TOWNSHIP 1 NORTH, RANGE 8 WEST  
UTAH SPECIAL BASE AND MERIDIAN  
DUCHESNE COUNTY--UTAH

## SURVEYOR'S CERTIFICATE

THIS IS TO CERTIFY THAT THIS PLAT WAS PREPARED FROM THE DATA SHOWN ON THE ORIGINAL SUBDIVISION PLAT FOR WARM SPRINGS RETREAT, RECORDED IN THE DUCHESNE COUNTY RECORDER'S OFFICE AND WAS PREPARED TO AMEND AND CHANGE THE CONFIGURATION OF LOTS 9, 15, AND 16 OF SAID SUBDIVISION TO THAT SHOWN ON THIS PLAT.

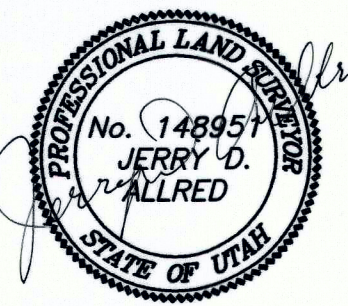

22 Aug 2005  
JERRY D. ALLRED, LICENSED LAND SURVEYOR  
CERTIFICATE NO. 148951 (UTAH)

County Surveyor File # 1695

JERRY D. ALLRED AND ASSOCIATES  
SURVEYING AND ENGINEERING CONSULTANTS  
121 NO. CENTER ST.---P.O. BOX 975  
DUCHESNE, UTAH 84021  
(801) 738-5352